


Bike Path Plan

Jackson Creek
Elwood, Illinois

May 17, 2010

CAMIROS

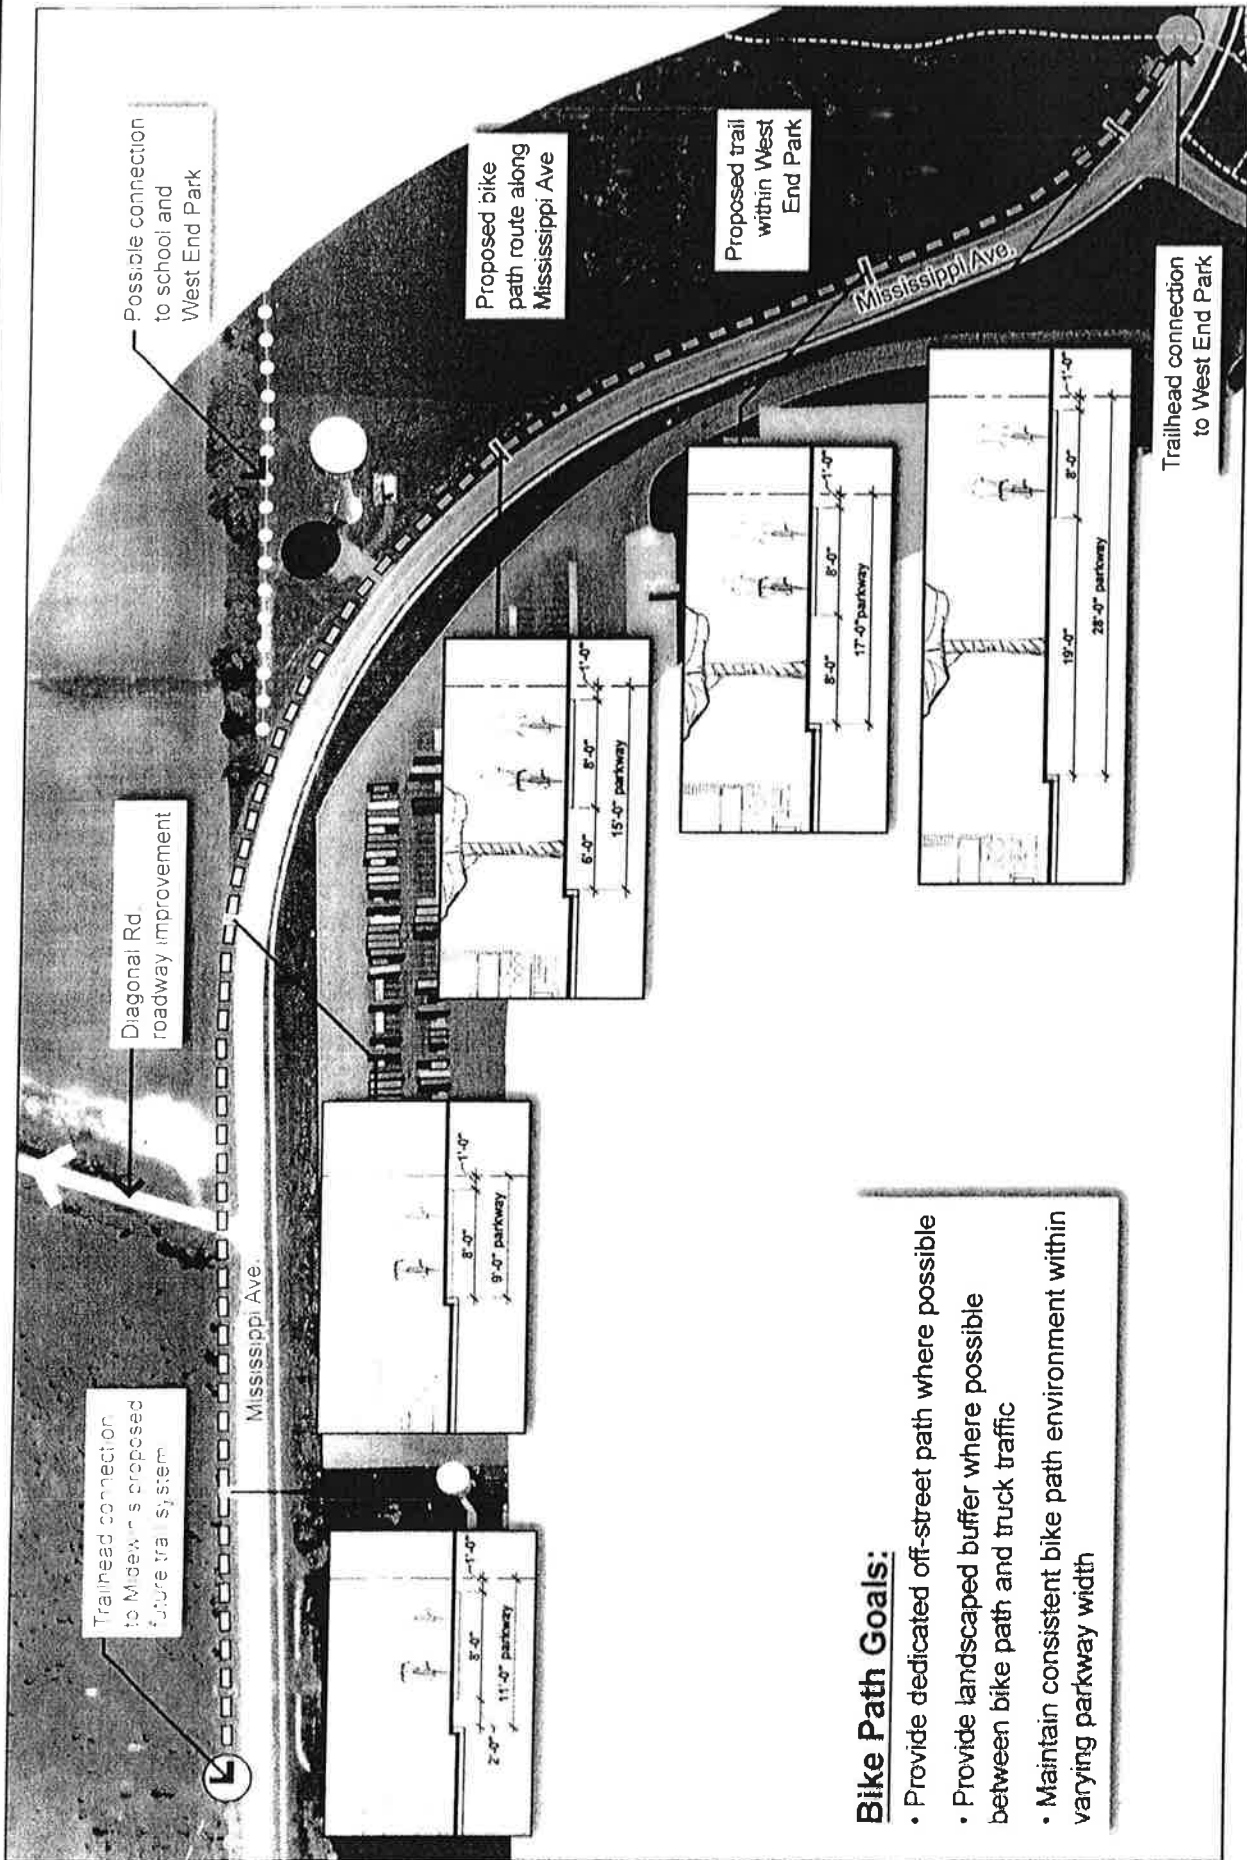

Bike Path Goals:

- Provide dedicated off-street path where possible
- Provide landscaped buffer where possible between bike path and truck traffic
- Maintain consistent bike path environment within varying pathway width



Bike Path Details

Jackson Creek
Elwood, Illinois

May 17, 2010

CAMIROS
